



1951 FROSTED TURQUOISE WAY

VERO BEACH, FL 32963 | LOT 52

A GREEN BRICK PARTNER



SEAGLASS | SEABREEZE GRANDE

Bed: 4 • Bath: 3 • Living SF: 2,366 • Total SF: 3,069

Move-in date: March 2025

\$1,569,000

CONTACT

Lisa Krynski

P: 772.257.1100

C: 772.521.0954

lisak@ghohomes.com

The Seabreeze Grande offers the best in island living, with over 2300 finished square feet, including 4 bedrooms, and 3 full baths. This villa is located in the perfect Ol' Florida setting, with amazing views of the center lake from the back pool area, providing great charm. The home features a pool with a water feature, travertine pavers, and a screen enclosure, adding to that carefree island lifestyle. Some of the outstanding finishes include solid core interior doors, 9x47 porcelain wood-look tile flooring, volume ceilings, Quartz countertops, Cafe appliances including a 42" built-in side-by-side refrigerator, stacked Canvas (off-white) cabinets in the kitchen, including a darker cabinet center island, an entertaining bar with a beverage refrigerator, washer & dryer, and much more! For more details, please contact Lisa Krynski.



Seller reserves the right to make changes or modifications to plans, maps, plan specifications, materials, Features, and colors without notice. Prices are subject to change without notice. Maps, plans, landscaping and elevation renderings are artist's conceptions, not to scale, and may not accurately depict the homes or lots as they are built. This brochure is for illustrative purposes only and not a part of a legal contract. Lic. #CBC051145

GHO HOMES

A GREEN BRICK PARTNER

1951 FROSTED TURQUOISE WAY

VERO BEACH, FL 32963 | LOT 52


DS **GHO HOMES**
DESIGN STUDIO

772.257.1100 | GHOHOMES.COM

TAILOR MADE
GHO



Seller reserves the right to make changes or modifications to plans, maps, plan specifications, materials, Features, and colors without notice. Prices are subject to change without notice. Maps, plans, landscaping and elevation renderings are artist's conceptions, not to scale, and may not accurately depict the homes or lots as they are built. This brochure is for illustrative purposes only and not a part of a legal contract. Lic. #CBC051145

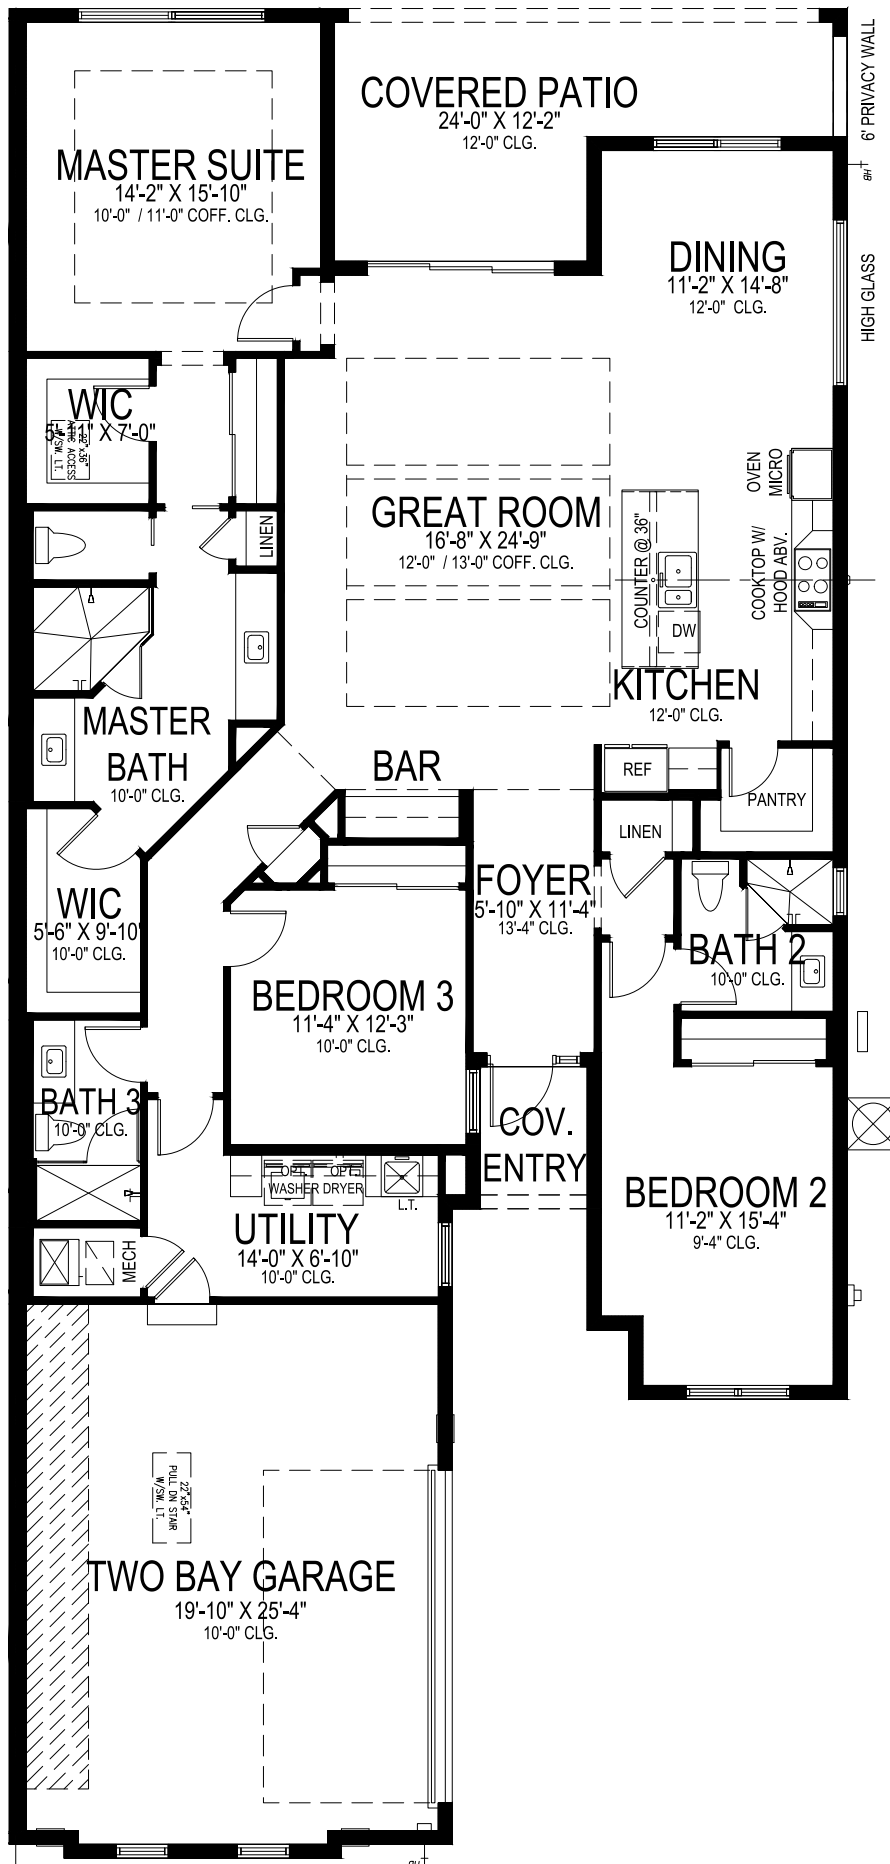

GHO HOMES

A GREEN BRICK PARTNER

SEABREEZE GRANDE

3 BEDS • 3 BATHS • 2 BAY GARAGE • 40' x 89' • 3,069 SF
A/C: 2,254 sf • covered entry: 35 sf • covered patio: 225 sf • garage: 555 sf

All dimensions, features, specifications and square footages are approximate and subject to change without notice. Maps, plans, landscaping and elevation renderings are artist's conceptions, are not to scale, and may not accurately depict the homes or lots as they are built. © GHO Homes 2022. Revised July 5, 2023.



772.257.1100 • GHOHOMES.COM