



**6382 HIGH POINTE CIRCLE**  
VERO BEACH, FL 32967 | LOT 199



## HIGH POINTE | **AURORA 25**

Bed: 3 • Bath: 3 • Living SF: 2,515 • Total SF: 3,619

Move-in date: Move In Ready

**\$655,924**

### CONTACT

**Nicole Morris**

P: 772.257.1100

C: 772.882.8990

[nicolem@ghohomes.com](mailto:nicolem@ghohomes.com)

Experience waterfront coastal living at its finest in High Pointe, one of GHO Homes' newest communities. The Aurora model boasts over 2500 sq. feet of luxurious living space, offering 3 bedrooms, 3 full baths, club room, and a 2-car garage. Impeccable upgrades adorn this home, including upgraded and extended white cabinets with crown molding, soft close and dovetail finish, quartz countertops, and an upgraded backsplash. The gourmet kitchen features a single sink, range hood, microwave combo oven-gas cooktop, and a larger Azalea kitchen island, perfect for entertaining guests. Revel in the elegance of the upgraded wood look tile flooring throughout, while enjoying the peace of mind provided by impact glass windows and sliders. Additional enhancements include a coffer ceiling package, high hat lighting in the great room, over the bar, office, and master bedroom. Residents can look forward to endless entertainment opportunities at the future clubhouse, boasting amenities such as a swimming po[...]



Seller reserves the right to make changes or modifications to plans, maps, plan specifications, materials, Features, and colors without notice. Prices are subject to change without notice. Maps, plans, landscaping and elevation renderings are artist's conceptions, not to scale, and may not accurately depict the homes or lots as they are built. This brochure is for illustrative purposes only and not a part of a legal contract. Lic. #CBC051145




**6382 HIGH POINTE CIRCLE**  
VERO BEACH, FL 32967 | LOT 199



**772.257.1100 | GHOHOMES.COM**



Seller reserves the right to make changes or modifications to plans, maps, plan specifications, materials, Features, and colors without notice. Prices are subject to change without notice. Maps, plans, landscaping and elevation renderings are artist's conceptions, not to scale, and may not accurately depict the homes or lots as they are built. This brochure is for illustrative purposes only and not a part of a legal contract. Lic. #CBC051145

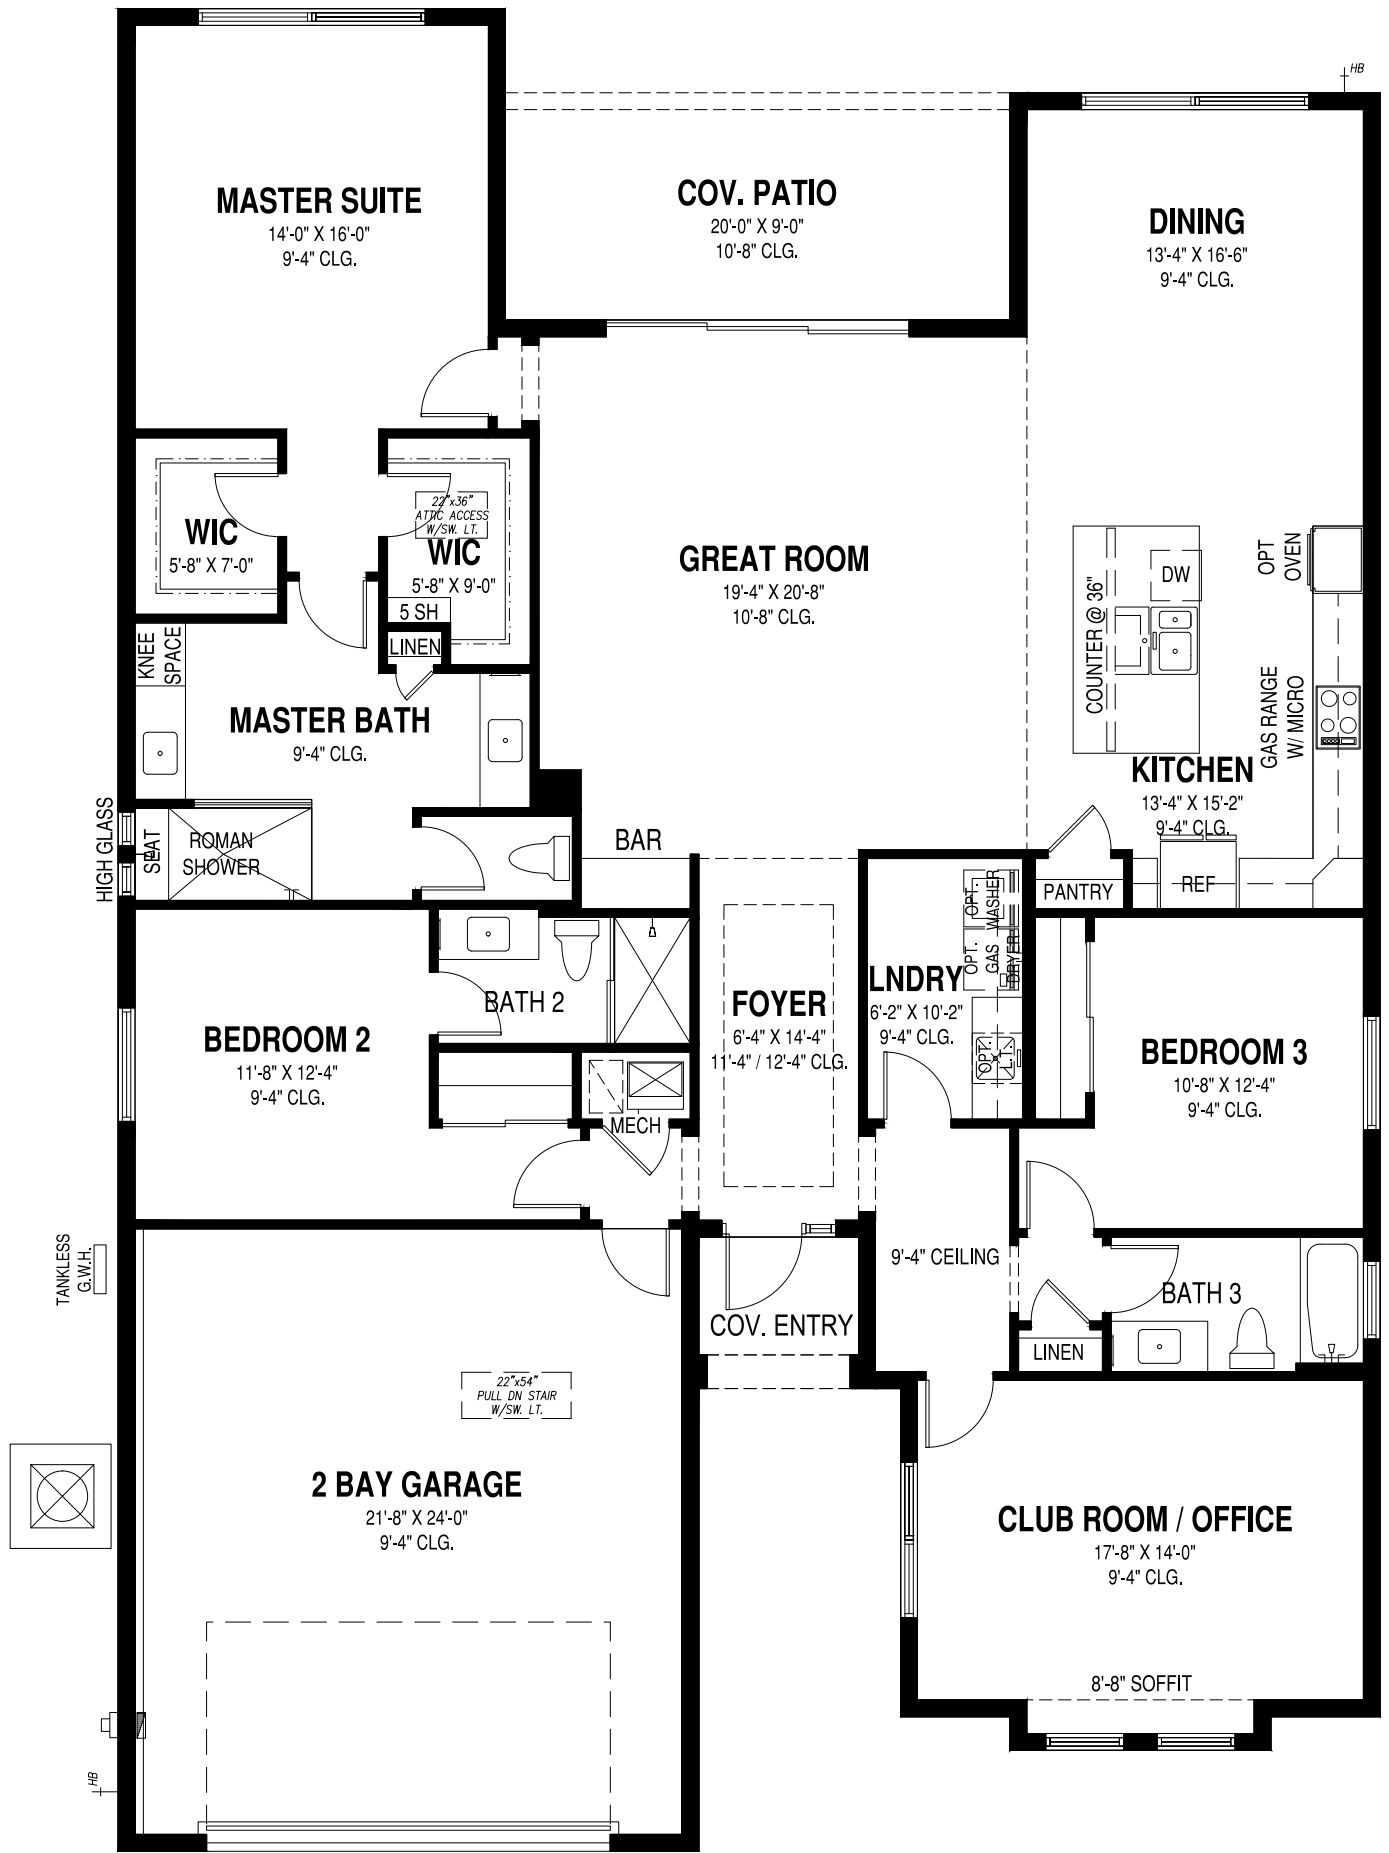

# GHO HOMES

A GREEN BRICK PARTNER

## AURORA 25

3 BEDS • DEN • 3 BATHS • 2 BAY GARAGE • 50' x 73' • 3,300 SF  
 A/C: 2,515 sf • covered entry: 38 sf • covered patio: 180 sf • garage: 567 sf

772.257.1100 • GHOHOMES.COM

All dimensions, features, specifications and square footages are approximate and subject to change without notice. Maps, plans, landscaping and elevation renderings are artist's conceptions, are not to scale, and may not accurately depict the homes or lots as they are built. © GHO Homes 2024. Revised December 18, 2024.

