



BELLA ROSA COMMUNITY PRICE LIST

SINGLE FAMILY HOME FLOORPLANS

PLAN	BED	BATH	DEN	GARAGE	SF	PRICE
Brooke	2	2	Y	2 BAY	1,600	Call For Pricing
Rosa	2	2	Y	2 BAY	1,833	Call For Pricing

INVENTORY HOMES

PLAN	BED	BATH	DEN	GARAGE	SF	PRICE
Brooke 5895 Bella Rosa Lane, Vero Beach, FL 32966 Lot: BRE07	3	2	Y	2 BAY	1,600	\$419,000
Rosa 6012 Bella Rosa Lane, Vero Beach, FL 32966 Lot: 43	3	2	Y	2 BAY	1,833	\$429,410

All base prices above include a standard home site in Bella Rosa.

Lakefront homesites are limited and will have a lot premium.

Contact your salesperson for specific lot information.

* Plans are lot specific.

See your sales team member for details

To learn more about these homes, please contact

Nicole Morris at 772.257.1100 or e-mail nicolem@ghohomes.com

Nick Presner at 772.257.1100 or e-mail NickP@ghohomes.com





BELLA ROSA COMMUNITY PROFILE

COMMUNITY OVERVIEW

Your final opportunity to own a new home in Bella Rosa. Centrally located in Vero Beach, on 26th between 58th Ave and 66th Avenue, Bella Rosa currently has 2 single family homes remaining. Take advantage of these final opportunities in a gated neighborhood, with a community pool complex and just minutes from all the shopping and dining options of the SR60 corridor, while only being 20 minutes to the beaches, hospital and more. Act Now - Priced from the low \$400s.

Total Number of Homes:

52 Homes at Completion - Single Family and Attached Villas.

Community Dues/Fees:

2024 HOA fees per quarter. Townhome Assessment \$583, Single Family \$718. Duplex Villas, \$644 Capital Contribution \$1,150.

Community Services:

Lawn Care

Amenities:

Gated Entry, Community Street Lighting, Entry Fountain, Community Pool Center!

Pet Policy:

Household pets permitted. For specifics, please refer to homeowner HOA guidelines

Elementary School:

Contact the School Board for more information on Schools, however, this locations allows you to choose from 5 elementary schools including 3 Magnet schools.





BELLA ROSA

COMMUNITY FEATURES LIST

Community Specific Specifications

- Vehicle Access Controlled Gated Community
- Community Pool with Covered Pool House Porch
- Community Managed Landscaping Maintenance
- Italian Fountain with Paver Roundabout at Community Entrance
- Natural Gas Community - See Sales Associate for Details

"GHO Connectivity" Technology/Convenience Features

- GHO Smart Panel with 1 CAT6 data line & 4 RG6 cable TV locations, per plan, prewired for AT&T or Comcast
- Wifi Enabled Automatic Garage Door Opener
- NEST Next Generation Learning Thermostat Or Equivalent
- Nest Hello Video Door Bell - Wifi Ready - Or Equivalent
- Smart WiFi Deadbolt - Entry Door

Construction Features

- Double Row Steel & Concrete Bond Beam
- Plywood 5/8" (19/32) Roof Sheathing (no particle board)
- Professionally Engineered Roof Trusses with Hurricane Straps
- Concrete Slab on Grade with Steel Reinforcement and Fibermesh Concrete
- Concrete Block Construction with Concrete and Steel Reinforcement
- Concrete Based Textured Exterior Wall Finish
- Underground Connection to FPL Supplied Electrical Power

Exterior Features

- White Aluminum Frame Dual Pane Insulated Low-E Glass Windows and Sliding Glass Doors - per plan
- Dimensional Roof Shingles with Limited Lifetime Warranty
- Paver Driveway, Front Walks and Rear Covered Patio Floor
- Paver Driveway and Front Walks - Per Plan
- Fiberglass Raised Panel 8' Exterior Door
- Professionally Designed Landscaped Package and Floratam Sod
- Automatic Irrigation System, Master Community Water Supply
- Exterior Garden Hose Connections (2)
- Exterior GFI Electric Outlets (2)
- Sherwin Williams Exterior Doors and Garage Door Paint Exterior Acrylic Latex
- Sherwin Williams Exterior Paint - Acrylic Primer and Top Coat

Utility Room and Garage

- Drop Down Stairs to Attic
- Impact Rated Garage Doors
- LED Lighting Provided for Garage and Utility Room
- Rough In For Future Gas Dryer

Luxury Bathrooms

- Granite or Quartz Bath Vanity Top (GHO Level 1 Selections) with Rectangular White Under-Mount Sink - all baths
- Oversized Walk-In Showers - per plan
- Built in Shower Seat in Master Shower, Ceramic Tile Finish - per plan
- Clear Glass Shower Enclosures- per plan
- Raised Height Vanities (GHO Level 1 Selections)
- Ceramic Tile Bathroom Floors with Walls and Shower Floors - Choice of Deco Wall Tile Packages with Listello Features all Baths (GHO Level 1 Selections)
- Bathroom Faucets and Fixtures (Brushed Finish)
- Raised, Comfort Height White Toilets - all Bathrooms
- Full Width Oversized Height Vanity Mirrors
- Square Shower Drains in all Bathrooms
- Double Row Vinyl Clad Shelving in Master Closet

Interior Appointments

- Colonist Raised Panel 8 Ft Tall Interior Doors
- Solid Surface White Window Sills Throughout Living Area
- Ceramic Tile Flooring in Foyer, Kitchen, Halls, Great Room or Family Room & Living Room, Dining Room and Utility Room - layouts per plan (GHO Level 1 Selections)
- Designer Flooring Collection - Choice of Select Oversized Ceramic Floor Tile
- Wall-to-Wall Carpet in Choice of Designer Colors in all Bedrooms and Den (GHO Level 1 Selections)

Interior Design Features

- Rounded Interior Wall Corners, Excluding Windows, Doors, Sliding Glass Doors, Bathrooms, Garages, Ceilings and Closets - per plan
- Flat Volume Ceilings - Minimum over 9feet High (per plan)
- Designer Knockdown Texture on Ceilings
- Vinyl Clad Shelving in all Closets - per plan
- Air-Conditioned Walk-In Closets - per plan
- Sherwin Williams Interior Trim Paint - Semi-Gloss Latex
- Sherwin Williams Interior Paint - Flat Latex Walls and Ceiling

Electrical Specifications

- Recessed LED HiHat Lighting in Kitchen, Halls, Bathrooms, Covered Entry and Patio - Per Plan
- Ceiling Fan Pre-Wire in all Bedrooms, Den, Great Rooms and Patio
- Walk-In Closet Lighting - per plan
- Decorative Rocker Type Switches
- Pre-Wired for Pendant Lights over Kitchen Island (fixtures not included)
- Front Exterior Coach Lights, per plan



GHO HOMES

A GREEN BRICK PARTNER

BELLA ROSA
COMMUNITY FEATURES LIST**Gourmet Kitchens**

- Granite or Quartz Kitchen Counter Top, with 4 inch back splash, layout per plan (GHO Level 1 Selections)
- Level 1 Decorator Cabinet Doors with 36" Uppers
- Kitchen Faucet: Pull Out Spray - Stainless Steel Finish
- Food Waste Garbage Disposal with Air Switch
- Stainless Steel Undermount Kitchen Sink 70/30 Split
- Stainless Steel Finish Appliance Package
- GE Over the Range Microwave
- GE Freestanding Gas Range
- GE Dishwasher
- Walk-in Pantry with Vinyl Clad Ventilated Shelving - per plan

Energy Efficient & Safety Features


- High Efficiency Air Conditioning System Including Multi Speed Air Handler - Target 16 SEER Efficiency*/ Straight Cool / Sized Per Home
- HVAC AC Filter Access Located at AC Unit or in Adjacent Side-Wall for Easy Access - per plan
- Energy Efficient R4.1 Concrete Block Wall Insulation
- Energy Efficient R11 Garage to House Wall Insulation
- Energy Efficient R-38 Minimum Attic Insulation over Conditioned Space
- Dual Pane Low E Coated Impact Glass on Windows / Sliding Glass Doors
- Dual Pane Low E Coated Glass on Windows / Sliding Glass Doors
- Gas Tankless Water Heater, exterior mount
- ARC Fault Electrical Outlets Per Code
- Smoke and Carbon Monoxide Detectors per code



To learn more about these homes, please contact
 Nicole Morris at 772.257.1100 or e-mail nicolem@ghohomes.com
 Nick Presner at 772.257.1100 or e-mail NickP@ghohomes.com



Seller reserves the right to make changes or modifications to plans, maps, plan specifications, materials, Features, and colors without notice. Prices are subject to change without notice. Maps, plans, landscaping and elevation renderings are artist's conceptions, not to scale, and may not accurately depict the homes or lots as they are built. This brochure is for illustrative purposes only and not a part of a legal contract. Lic. #CBC051145

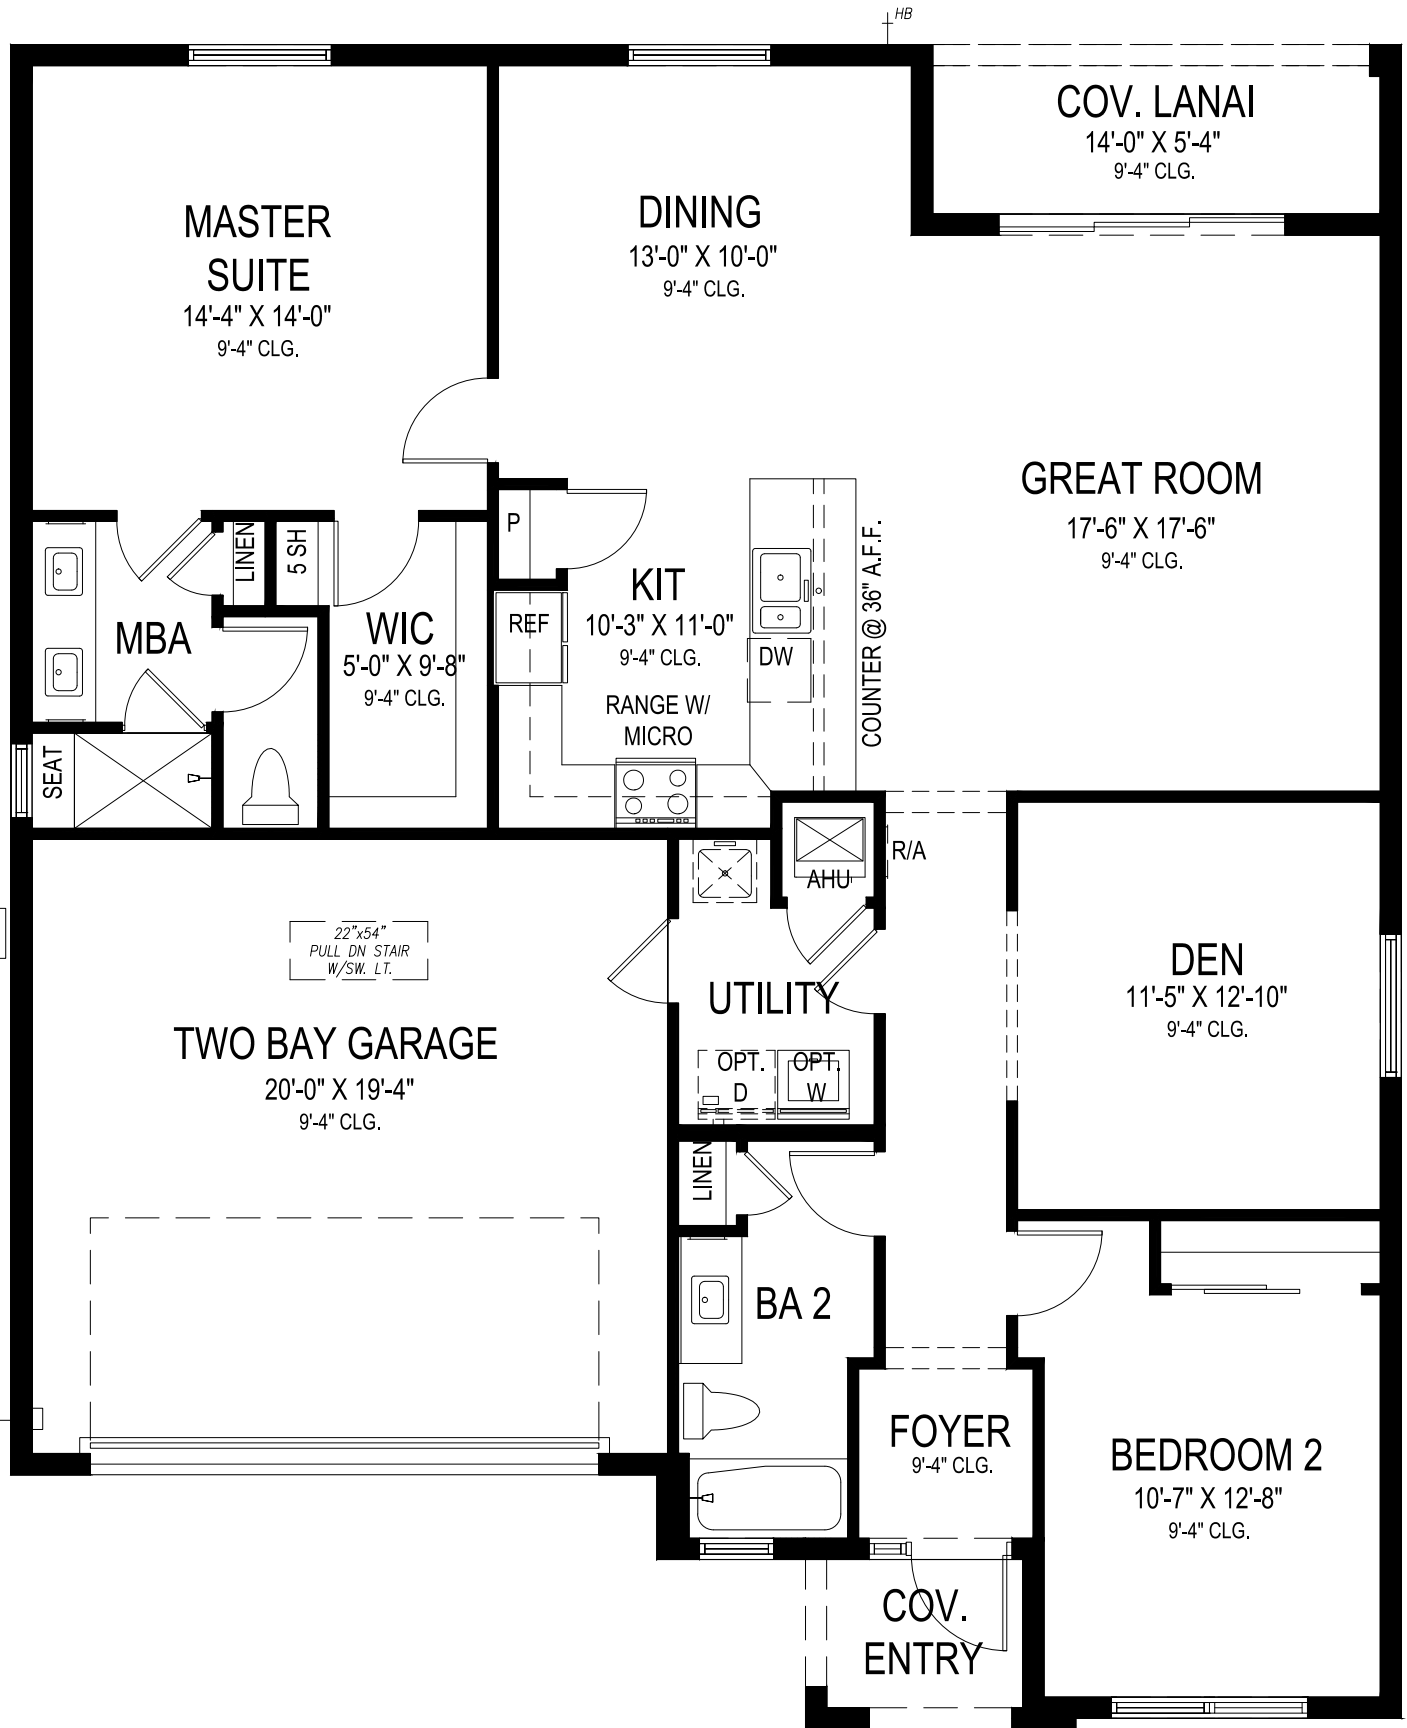

GHO HOMES

A GREEN BRICK PARTNER

BROOKE

2 BEDS • DEN • 2 BATHS • 2 BAY GARAGE • 43'-9" x 53' • 2,128 SF
A/C: 1,600 sf • covered entry: 36 sf • covered patio: 79 sf • garage: 413 sf


All dimensions, features, specifications and square footages are approximate and subject to change without notice. Maps, plans, landscaping and elevation renderings are artist's conceptions, are not to scale, and may not accurately depict the homes or lots as they are built. © GHO Homes 2022. Revised February 15, 2024.



772.257.1100 • GHOHOMES.COM




BELLA ROSA

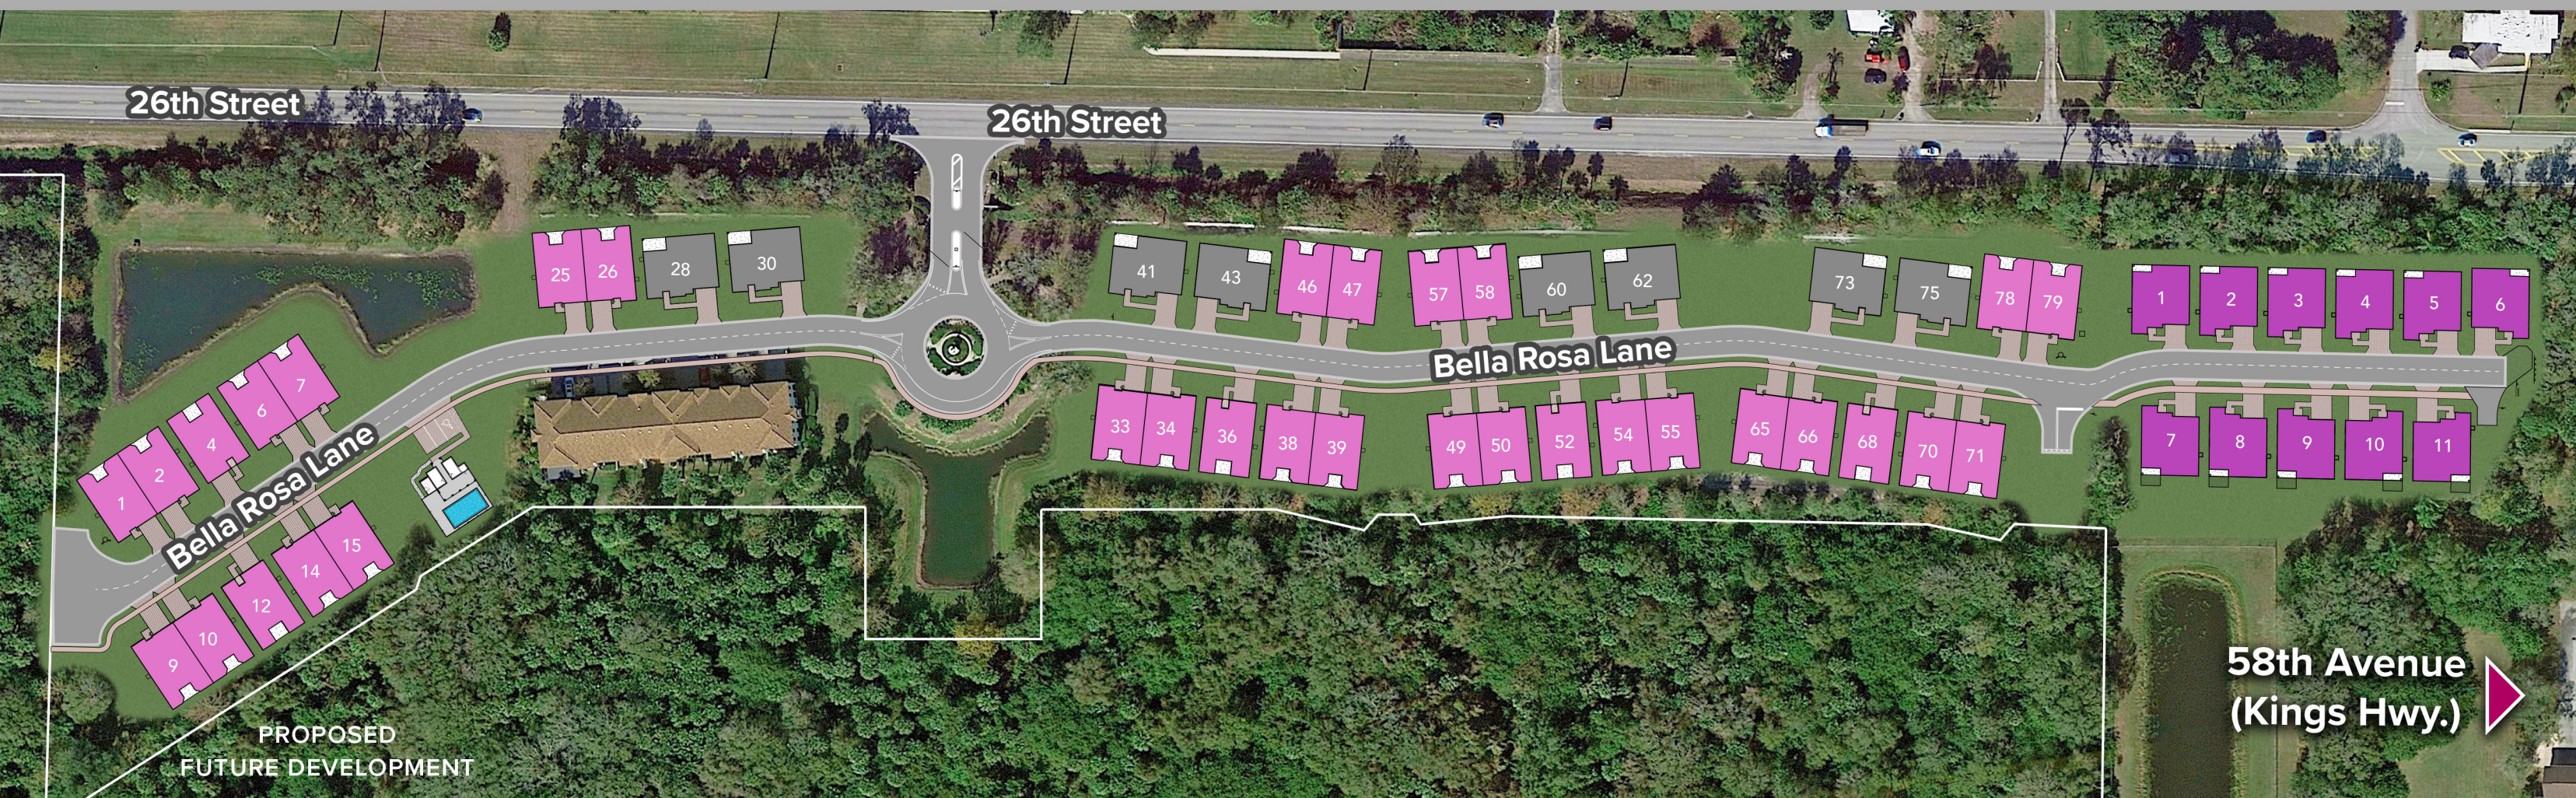VERO BEACH



GHO HOMES

A GREEN BRICK PARTNER

-  Durham Rose
-  Rosa
-  Brooke

