



## TESORO CLUB COMMUNITY PRICE LIST

### BELLA STRANA FLOORPLANS

PLAN	BED	BATH	DEN	GARAGE	SF	PRICE
Stella	3	3	N	2 BAY	2,480	\$961,990
Cecilia	3	2.5	Y	3 BAY	2,569	\$981,990

### LEGEND FLOORPLANS

PLAN	BED	BATH	DEN	GARAGE	SF	PRICE
Alessia	3	3.5	Y	3 BAY	3,264	\$1,260,000
Madrona	3	4.5	Y	3 BAY	3,211	\$1,295,000
Keenan	3	3.5	Y	3 BAY	3,299	\$1,345,000

### INVENTORY HOMES

PLAN	BED	BATH	DEN	GARAGE	SF	PRICE
Alessia 110 SE Via Verona, Port St Lucie, FL 34984 Lot: 16	3	3.5	Y	3 BAY	3,274	\$1,655,990
Madrona 109 SE Via Verona, Port St Lucie, FL 34984 Lot: 24	3	4.5	Y	3 BAY	3,204	\$1,798,990
Keenan 170 SE Rio Angelica, Port St Lucie, FL 34984 Lot: 94	3	3.5	Y	3 BAY	3,299	\$1,899,990

All base pricing includes a standard pool and pool fencing, see the community features for specific details. Homesites are not included in the base price of the home.

For a full list of available homesites contact your Tesoro Club onsite sales agent

To learn more about these homes, please contact  
Tripp Barfield at 772.345.4050 or e-mail [tesoroclub@ghohomes.com](mailto:tesoroclub@ghohomes.com)  
Bobby Barfield at 772.345.4050 or e-mail [tesoroclub@ghohomes.com](mailto:tesoroclub@ghohomes.com)





## TESORO CLUB COMMUNITY PROFILE

### COMMUNITY OVERVIEW

SOUTH FLORIDA'S EXCLUSIVE PRIVATE OASIS Tesoro Club offers a golf experience and club living like no other on Florida's Treasure Coast. Sweeping panoramic vistas provide a luxurious community experience at every turn, from the classic architectural design to the community's lush landscaping. Find unspoiled natural wonders throughout each exceptional neighborhood, where every home enjoys spectacular views of the preserve, golf course, and lake. Golf cart living is a South Florida staple. Thus, pathways link 120 acres of championship golf throughout the private, gated community neighborhoods, easily connecting residents to Tesoro Club's unparalleled amenities. Tesoro Club's crown jewel, a magnificent classically-inspired clubhouse, offers community members a wealth of exclusive services.

#### Community Dues/Fees:

Master Association 718.55 per Quarter, Individual Neighborhood Association Fees range from \$1,800 to \$2,900 per quarter





# TESORO CLUB

## COMMUNITY FEATURES LIST

### "GHO Connectivity" Technology/Convenience Features

- GHO Smart Panel with CAT6 drops per plan, prewired for HotWire
- Wall Mounted TV Package installed at 60 inches above floor in Master Suite and Great Room, includes Wall Backing w/wire pull chase rings, cable and power outlet at 60 inches above floor and below at standard wall height (locations included in Smart Panel description above)
- Wifi Enabled Belt Driven Automatic Garage Door Opener
- NEST Next Generation Learning Thermostat Or Equivalent
- Nest Hello Video Door Bell - Wifi Ready - Or Equivalent
- 3 Access Point CAT 6 Prewired terminated at Smart Panel, per plan
- 2 Camera CAT6 Pre Wires (terminated at smart panel), per plan

### Construction Features

- Plywood 5/8" (19/32) Roof Sheathing (no particle board)
- Professionally Engineered Roof Trusses with Hurricane Straps
- Concrete Slab on Grade with Steel Reinforcement and Fibermesh Concrete
- Concrete Block Construction with Concrete and Steel Reinforcement
- Underground County/City Electrical, Water and Sewer Connections
- Underground Natural Gas Service Supply, Standard

### Exterior Features

- Professionally Designed Pool, with LED Light, Salt Chlorination, Travertine Paver Deck
- Designer Concrete Flat Tile Roof
- PGT Impact Glass Windows, and Sliding Glass Doors
- Concrete Based Sand Smooth Exterior Wall Finish
- Rear Covered Patio with Travertine Pavers
- Paver Driveway and Front Walks - Per Plan
- Choice of Fiber Classic 5 Lite Stain Grade or Decorative Impact Glass Paint Grade Front Door
- Professionally Designed Landscape Package and Decorative Ground Cover
- Automatic Irrigation System - City Water Supplied
- Exterior GFI Electric Outlets (2)
- Exterior Garden Hose Connections (2)
- Sherwin Williams Duration Coating Exterior Latex Flat Paint

### Luxury Bathrooms

- Raised Height Bath Vanity Cabinets (GHO Level 2 Selections)
- Granite or Quartz Bath Vanity Top (GHO Level 4 Selections) with Kohler Rectangular White Under-Mount Sink
- Bathroom Faucets and Fixtures 8" Spread Brushed Finish) - All Bathrooms
- Built in Shower Seat in Master Shower, Ceramic Tile Finish - per plan
- Built in Shower Soap Niche in all Showers, per plan
- Clear Glass Shower Enclosures- per plan
- Ceramic Tile Bathroom Floors with Walls and Shower Floors (Level 4) - Choice of Deco Packages with Listello Features in All Baths (GHO Level 3 Selections)
- Kohler Raised, Comfort Height, Elongated Soft Close White Toilets - all Bathrooms
- Square Shower Drains in all Bathrooms

### Interior Appointments

- 8ft Solid Core Interior Doors with 2 Panel Square Top
- Built-In Bar Base & Upper Cabinets with Granite or Quartz CounterTop & Backsplash (Match Kitchen)
- Solid Surface White Window Sills Throughout Living Area
- Porcelain Tile Flooring in Foyer, Kitchen, Halls, Great Room or Family Room & Living Room, Dining Room and Utility Room - layouts per plan (GHO Level 4 Selections)
- Wall-to-Wall Carpet in Choice of Designer Colors in all Bedrooms and Den (GHO Level 2 Selections)
- Flat Stock Coordinated Crown Molding in Foyer, Great Room, Kitchen, Dining Room and Master Bedroom - perimeter of room only/ layout per plan
- Oversized Flat Stock Door Casings and Baseboards

### Interior Design Features

- 10 Ft Tall PGT Impact Glass Sliding Glass Door, per plan
- Square Interior Wall Corners Throughout
- Smooth Interior Wall and Ceiling Finishes
- Sherwin Williams Duration Coating Interior Latex and ProClassic Waterborne Interior Acrylic Semi-Gloss Enamel Extra White on Trim - Two Tone Interior Paint Upgrade. Choice of Select Wall Colors (select one).
- Natural finish wood open shelving in all closets, per plan

### Electrical Specifications

- Surface Mount LED HiHat Lighting in Kitchen, Halls, Bathrooms, Closets, Utility Room, Covered Entry and Patio - Per Plan
- Ceiling Fan Pre-Wire in all Bedrooms, Den, Great Rooms and Patio
- Decorative Rocker Type Switches
- Pre Wired for Future Car Charger in Garage - 50 amp
- Pre Wired for Future Access Points & Exterior Cameras



**GHO HOMES**

A GREEN BRICK PARTNER

**TESORO CLUB**  
COMMUNITY FEATURES LIST**Utility Room and Garage**

- Shaker Style Upper & Lower Laundry/Utility Room Cabinets (GHO Level 2) w/ Drop in Laundry Tub
- Granite/Quartz Counter Top on Base Cabinets in Utility Room (GHO Level 4)
- Drop Down Stairs to Attic
- GHO Exclusive Built-in Garage Storage - per plan
- 50 Amp Circuit for Future Car Charging Station, Located Per Plan
- LED Lighting Provided for Garage and Utility Room
- Garage Floor Concrete Finished Covering - Epoxy with Color Flake
- LED Lighting in Garage
- GE Front Load Washer & Gas Dryer with Matching Pedestals

**Gourmet Kitchens**

- Kitchen Cabinets feature Crown Molding, Glass Doors, Light Valance and Upgraded Layout - per plan
- 42" Upper Kitchen with Stacked Cabinets Above, Base Cabinet Series w/ Wood Dove Tail Drawers & Soft-close Drawers & Doors (GHO Level 3 Selections)
- Granite or Quartz Kitchen Counter Top, layout per plan (GHO Level 4 Selections)
- Full Kitchen Tile Backsplash (GHO Level 4 Selections)
- Kitchen Island with Flat Panel Front and Base Moulding
- LED Under-Cabinet Lighting in Kitchen & Bar Area, per plan
- Delta Monrovia Kitchen Faucet with Active Touch
- Kohler 60/40 Split Stainless Steel Under Mount Kitchen Sink
- CAFE 42" Built-in Side-by-Side Refrigerator
- CAFE 36" Gas 5 Burner Cooktop
- Profile Stainless 36" Pyramid Style Wall Mount Canopy Hood LED Lighting
- CAFE 30" Microwave/Wall Oven Combo with Convection and Advantium
- CAFE 24" Built-in Under Counter Beverage Center
- CAFE 24" Built-in Dishwasher
- Natural finish wood shelving in Pantry

**Energy Efficient & Safety Features**

- High Efficiency Air Conditioning System Including Multi Speed Air Handler - Target 16 SEER Efficiency\*/ Straight Cool / Sized Per Home
- HVAC AC Filter Access Located at AC Unit or in Adjacent Side-Wall for Easy Access - per plan
- Upgraded High Performance MERV16 Air Filter with Built In UV Light
- Attic Spray Foam Insulation
- Energy Efficient R4.1 Concrete Block Wall Insulation
- Energy Efficient R11 Garage to House Wall Insulation
- Dual Pane Low E Coated Impact Glass on Windows / Sliding Glass Doors
- Natural Gas Supply for Water Heater, Cook Top and Clothes Dryer
- Rinnai Gas Tankless Water Heater, Exterior Mount with Hot Water Recirculating System
- ARC Fault Electrical Outlets Per Code
- Smoke and Carbon Monoxide Detectors per code
- Entry Door Multi Point Lock




To learn more about these homes, please contact  
 Tripp Barfield at 772.345.4050 or e-mail [tesoroclub@ghohomes.com](mailto:tesoroclub@ghohomes.com)  
 Bobby Barfield at 772.345.4050 or e-mail [tesoroclub@ghohomes.com](mailto:tesoroclub@ghohomes.com)



Seller reserves the right to make changes or modifications to plans, maps, plan specifications, materials, Features, and colors without notice. Prices are subject to change without notice. Maps, plans, landscaping and elevation renderings are artist's conceptions, not to scale, and may not accurately depict the homes or lots as they are built. This brochure is for illustrative purposes only and not a part of a legal contract. Lic. #CBC051145



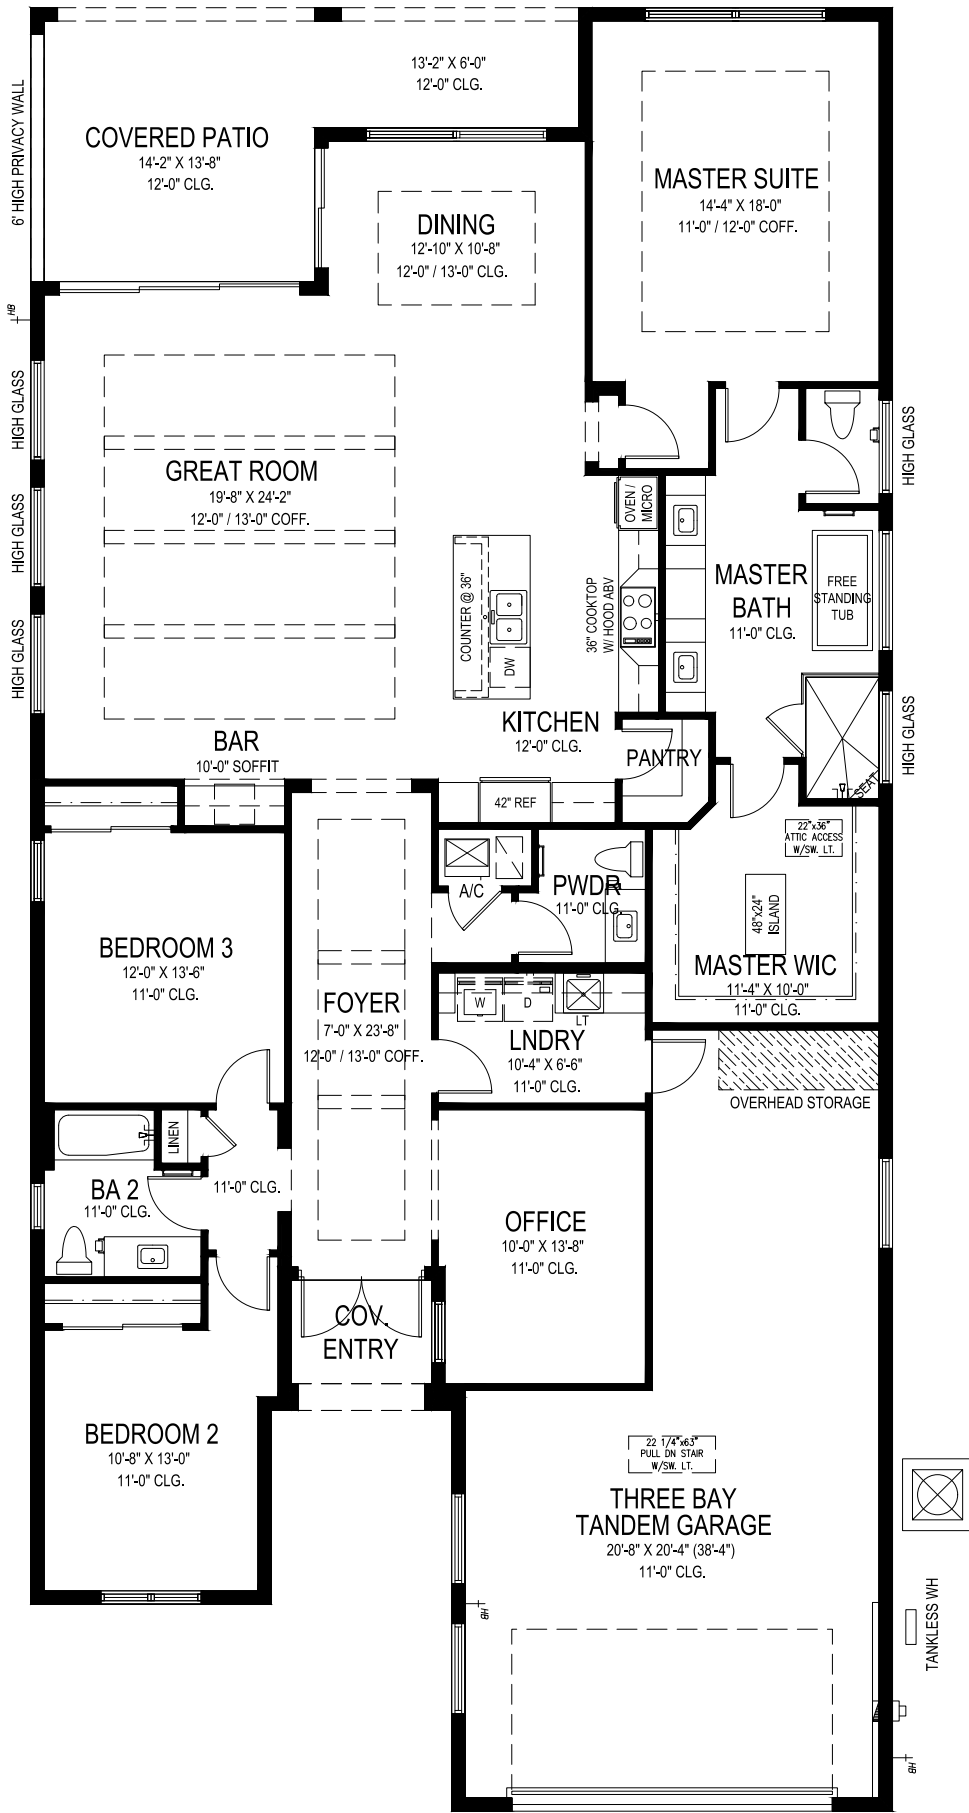

**GHO HOMES**

A GREEN BRICK PARTNER


**CECILIA**

3 BEDS • DEN • 2.5 BATHS • 3 BAY GARAGE • 43' x 90' • 3,567 SF  
 A/C: 2,569 sf • covered entry: 46 sf • covered patio: 273 sf • garage: 679 sf

All dimensions, features, specifications and square footages are approximate and subject to change without notice. Maps, plans, landscaping and elevation renderings are artist's conceptions, are not to scale, and may not accurately depict the homes or lots as they are built. © GHO Homes 2023. Revised September 20, 2023.



772.257.1100 • GHOHOMES.COM

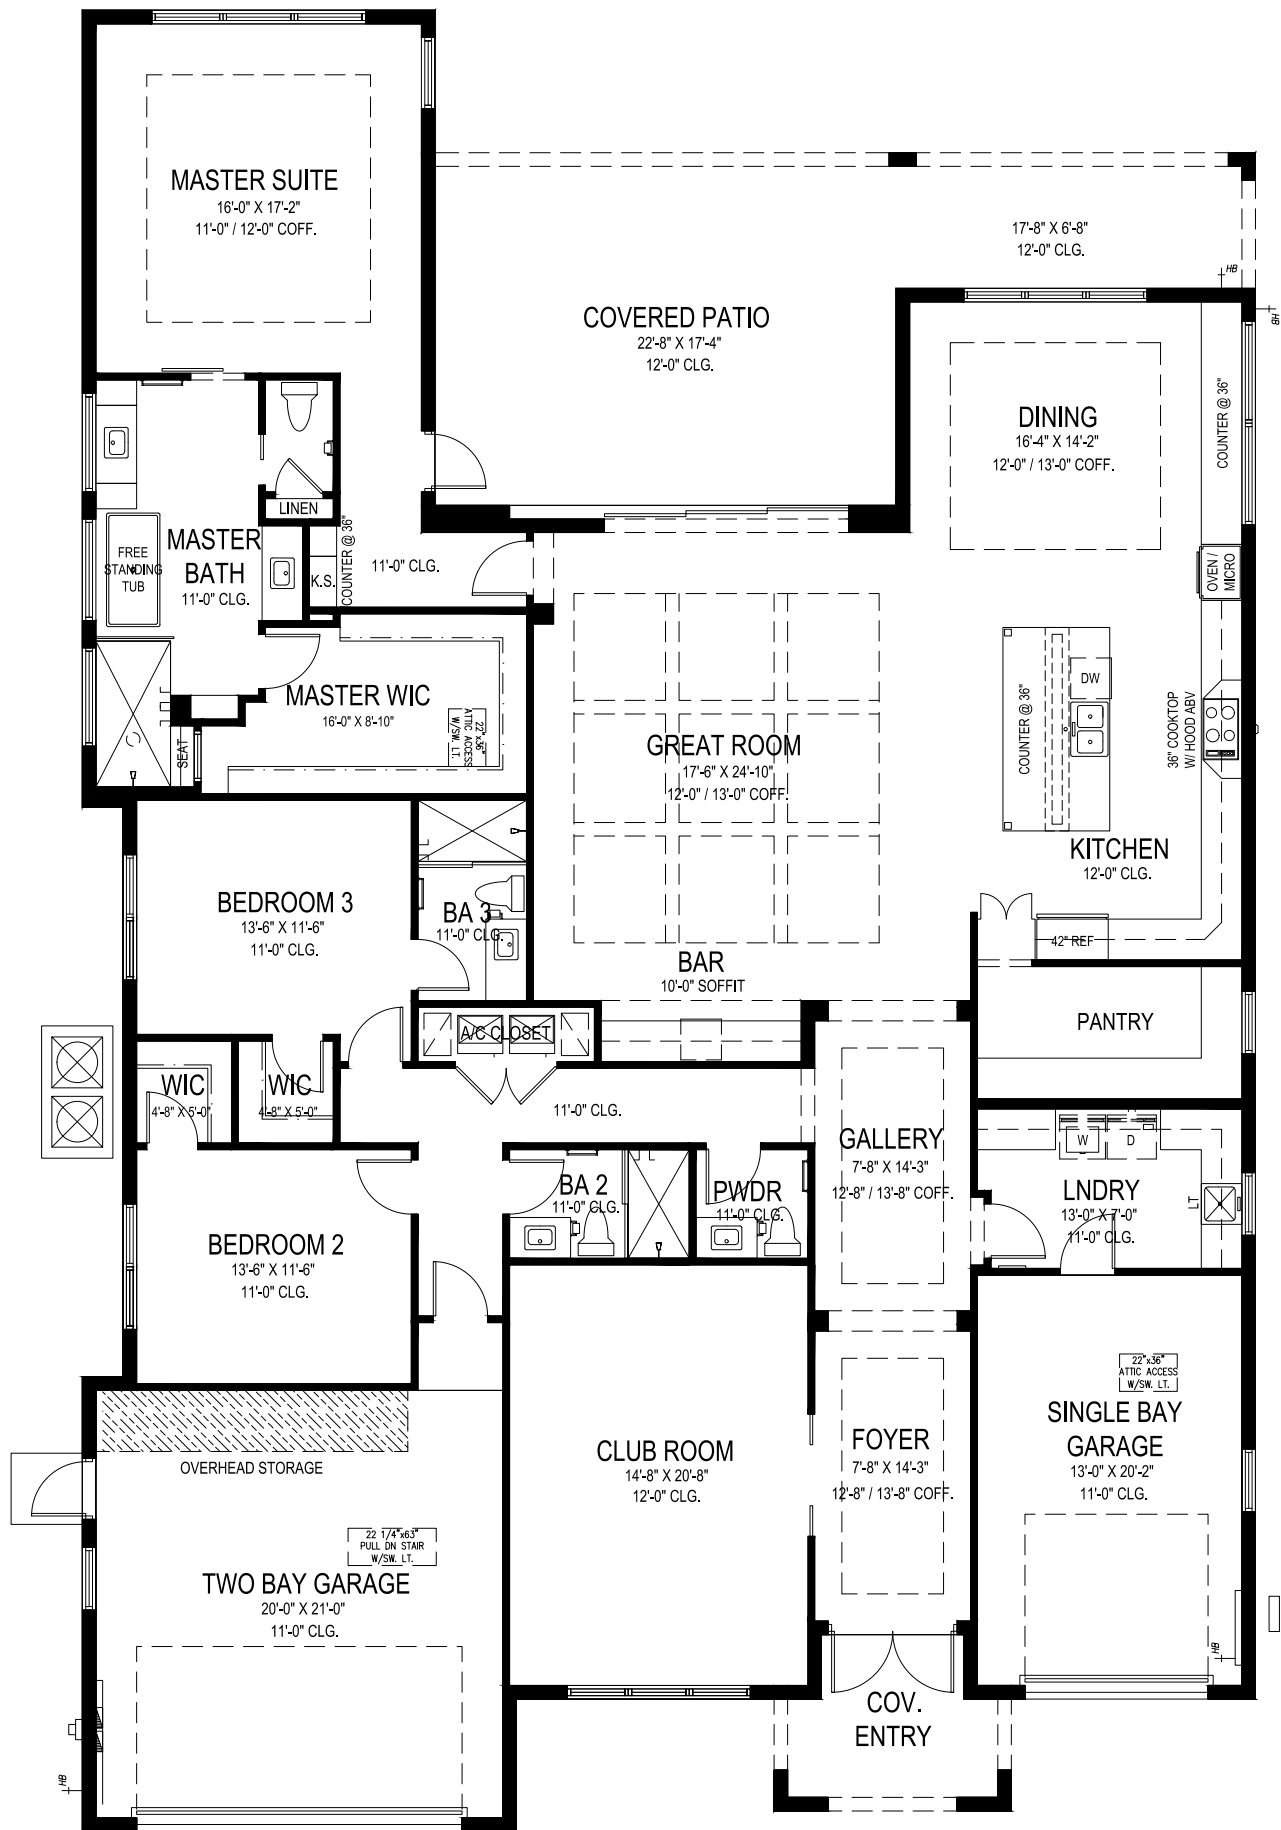

**GHO HOMES**

A GREEN BRICK PARTNER


**KEENAN**

3 BEDS • DEN • 3.5 BATHS • 3 BAY GARAGE • 57'-8" x 89'-6" • 4,651 SF  
A/C: 3,299 sf • covered entry: 86 sf • covered patio: 511 sf • garages: 755 sf

All dimensions, features, specifications and square footages are approximate and subject to change without notice. Maps, plans, landscaping and elevation renderings are artist's conceptions, are not to scale, and may not accurately depict the homes or lots as they are built. © GHO Homes 2024. Revised June 20, 2024.



772.257.1100 • GHOHOMES.COM

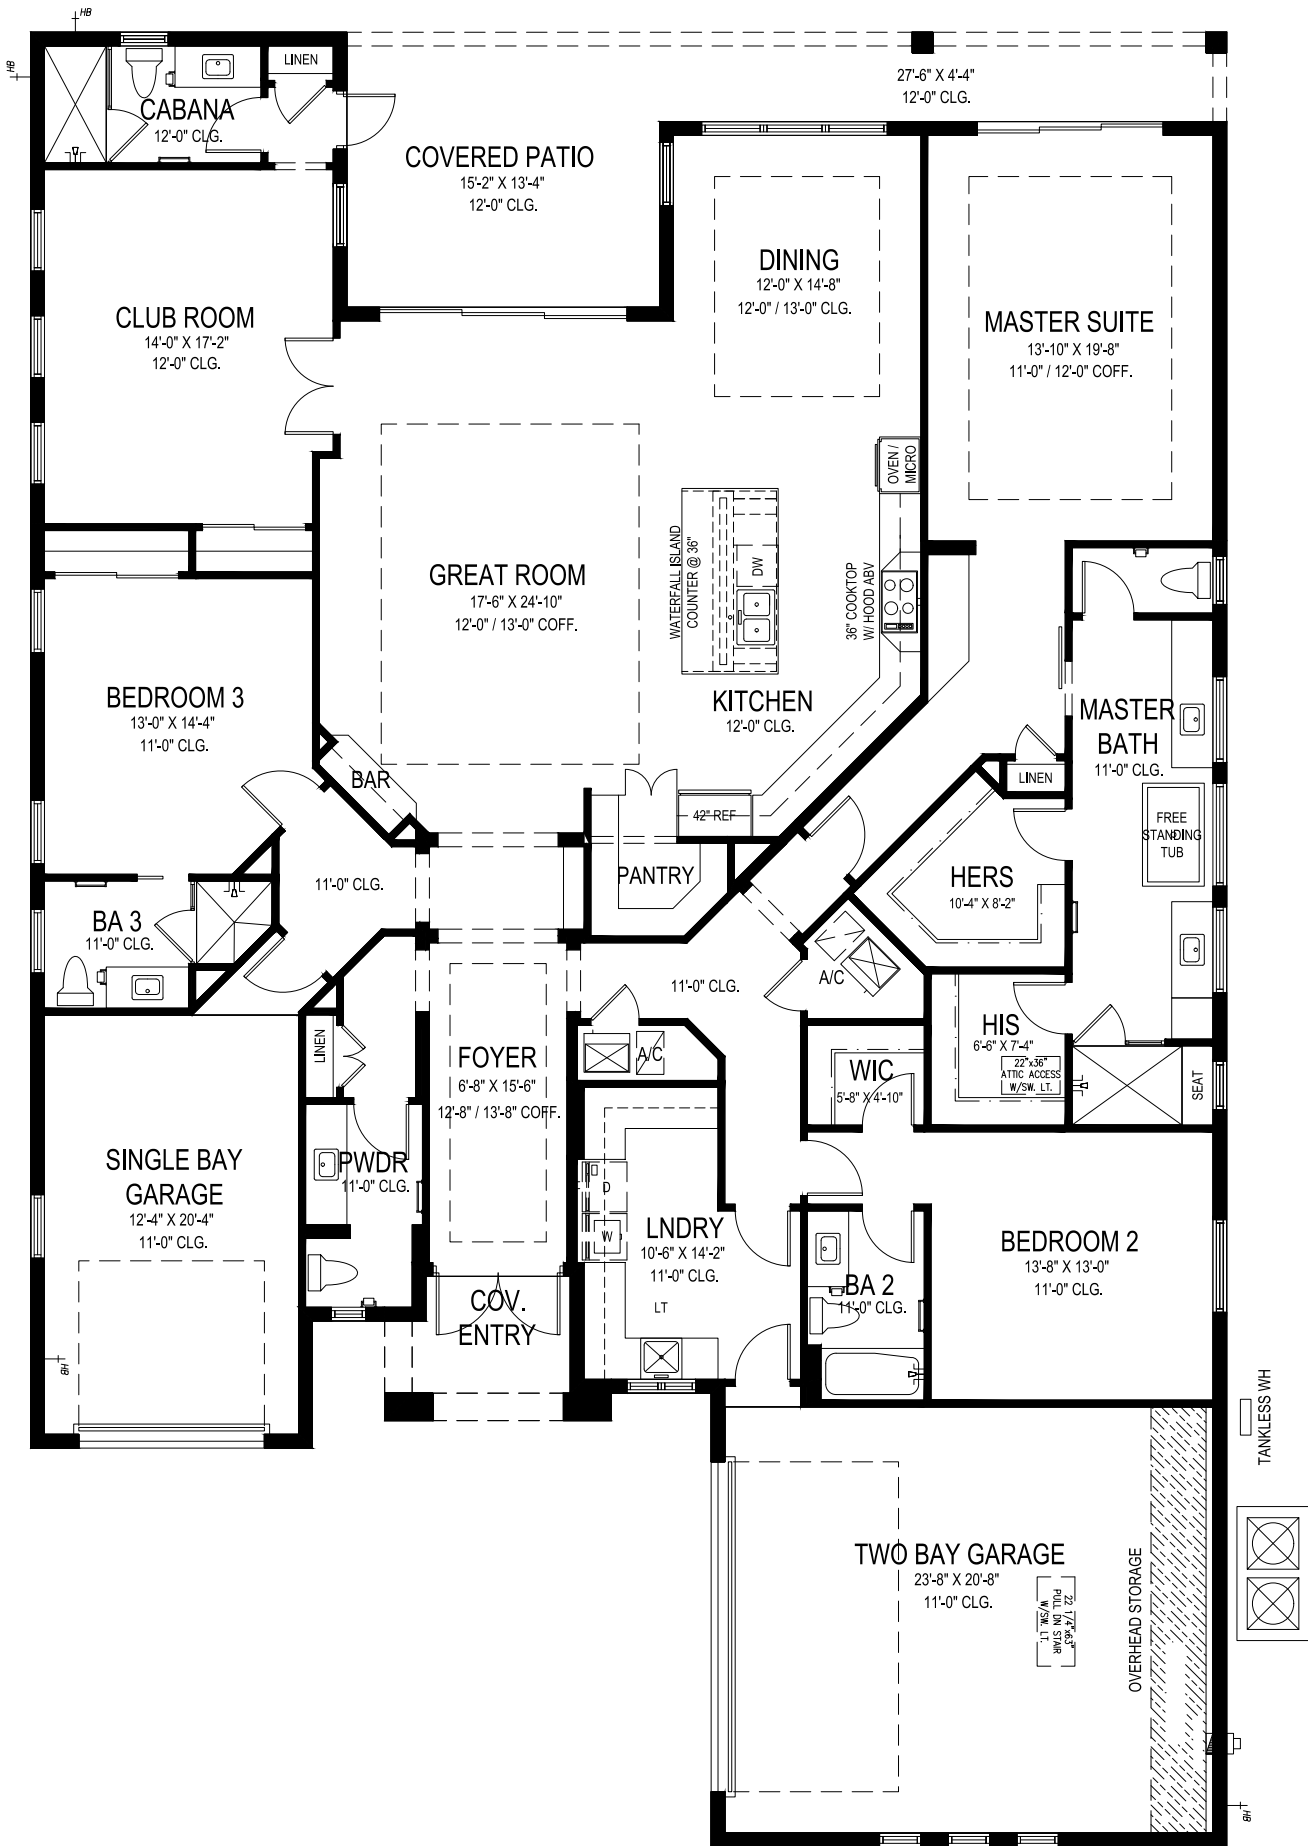

## MADRONA

4 BEDS • 4.5 BATHS • 3 BAY GARAGE • 58' x 88' • 4,417 SF  
 A/C: 3,204 sf • covered entry: 61 sf • covered patio: 321 sf • garage: 831 sf

# GHO HOMES


A GREEN BRICK PARTNER

772.257.1100 • GHOHOMES.COM

All dimensions, features, specifications and square footages are approximate and subject to change without notice. Maps, plans, landscaping and elevation renderings are artist's conceptions, are not to scale, and may not accurately depict the homes or lots as they are built. © GHO Homes 2023. Revised November 21, 2023.





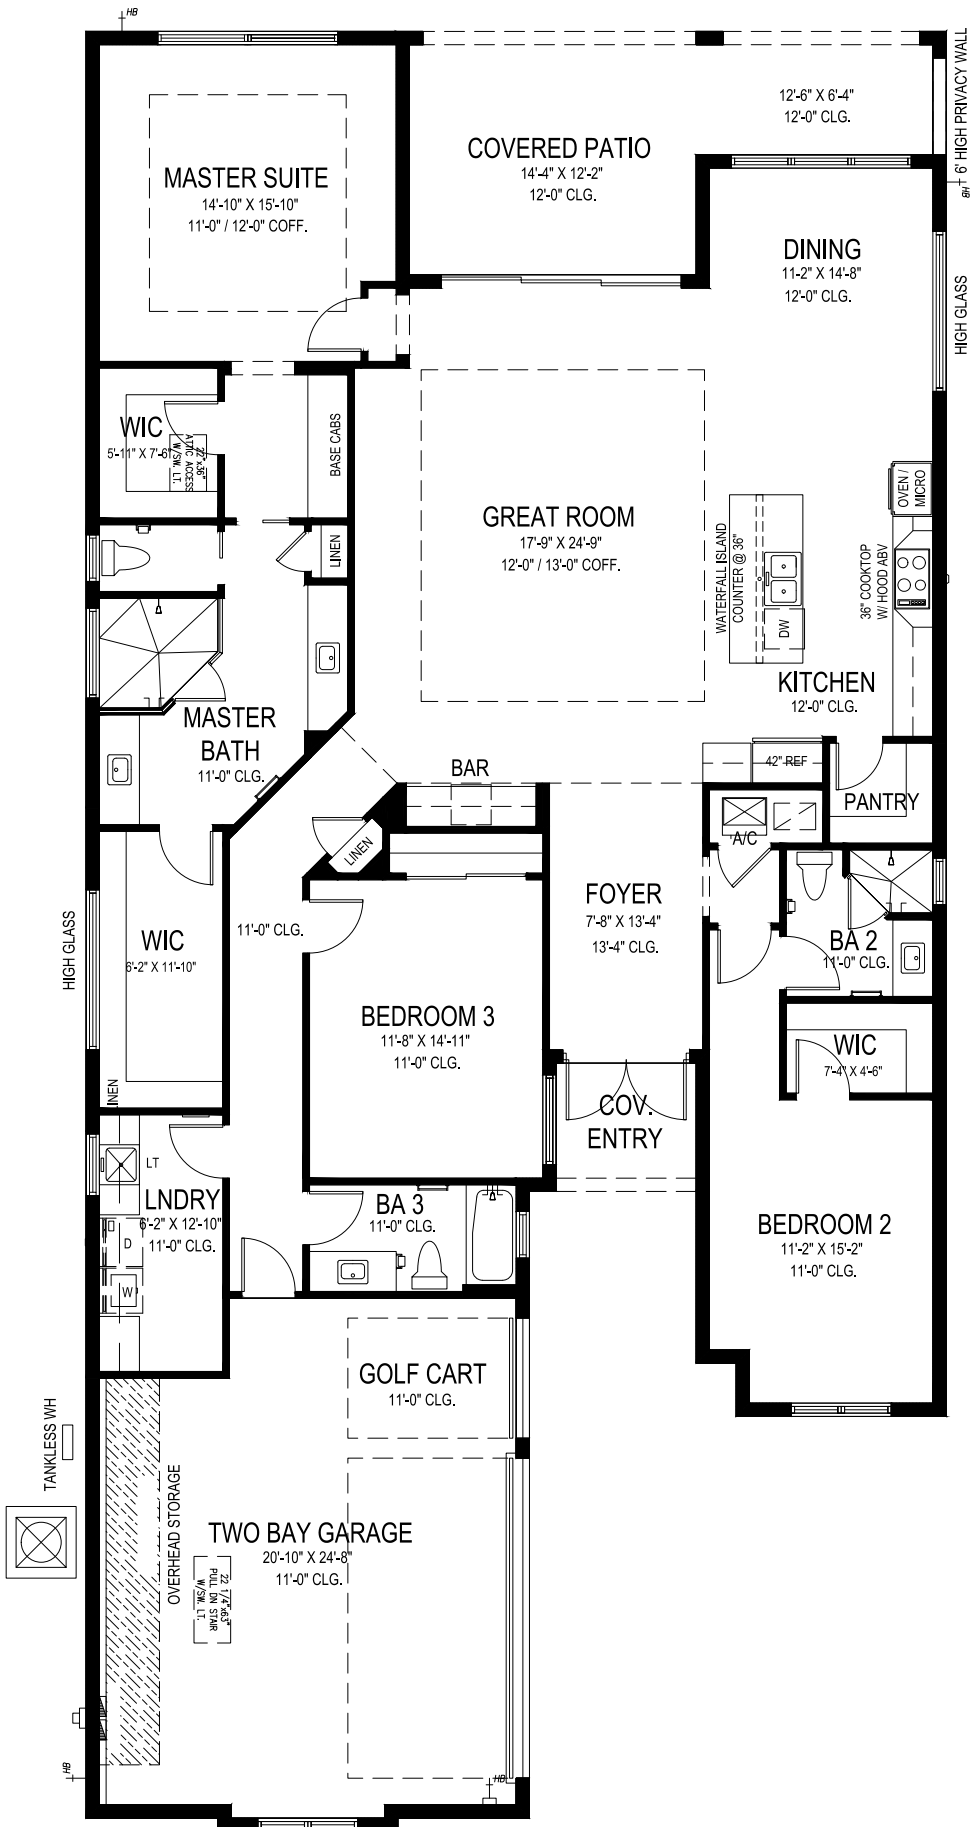

# STELLA

3 BEDS • 3 BATHS • 2+ BAY GARAGE • 43' x 90' • 3,330 SF  
 A/C: 2,480 sf • covered entry: 45 sf • covered patio: 251 sf • garage: 554 sf



772.257.1100 • GHOHOMES.COM

All dimensions, features, specifications and square footages are approximate and subject to change without notice. Maps, plans, landscaping and elevation renderings are artist's conceptions, are not to scale, and may not accurately depict the homes or lots as they are built. © GHO Homes 2024. Revised July 25, 2024.







# TESORO CLUB



TO I-95  
(4 MILES) ↑

Exit  
138

FLORIDA TURNPIKE

SOLARIS BLVD

SEVERUS BLVD

SEVA VENEZIA

VIA TESORO

SE CALDO ST

SE PANORAMA ST

SE CALMO CIRCLE

SE PALMA ST

Gated  
Exit

Tesoro  
Club

Driving  
Range

St. Lucie River

SIC Fire District Station 13

Swim & Racquet Club

The Shoppes at Veranda Falls

Publix

WELCOME CENTER

GUARDED ENTRY

SE BECKER ROAD

All dimensions, features, specifications and square footages are approximate and subject to change without notice. Maps, plans, landscaping and elevation renderings are artist's conceptions, are not to scale, and may not accurately depict the homes or lots as they are built.

**GHO HOMES**

A GREEN BRICK PARTNER

**ECHOLON**

All community features and amenities are approximate and subject to change and future development.



CBC051145